


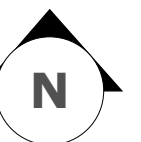
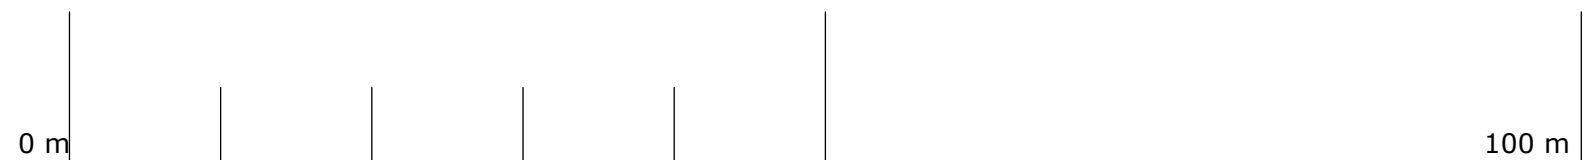


Key:

-  Root Protection Area
-  Existing Tree
-  Proposed Tree Planting



Roger Hill Architects

Tel: 01725519436 Mob: 07976903566
Deerchase, Hut and Lodge Farm, Broad Chalke, Salisbury, Wiltshire, SP55LX
rogerhillarchitects@gmail.com www.rogerhillarchitects.com

Job: Land at Spinningdale

Keymer Road

Drg Title: Site plan of proposed house

Scale: 1:500 @ A3

Drg No: SD001A

Date: 14/11/14