
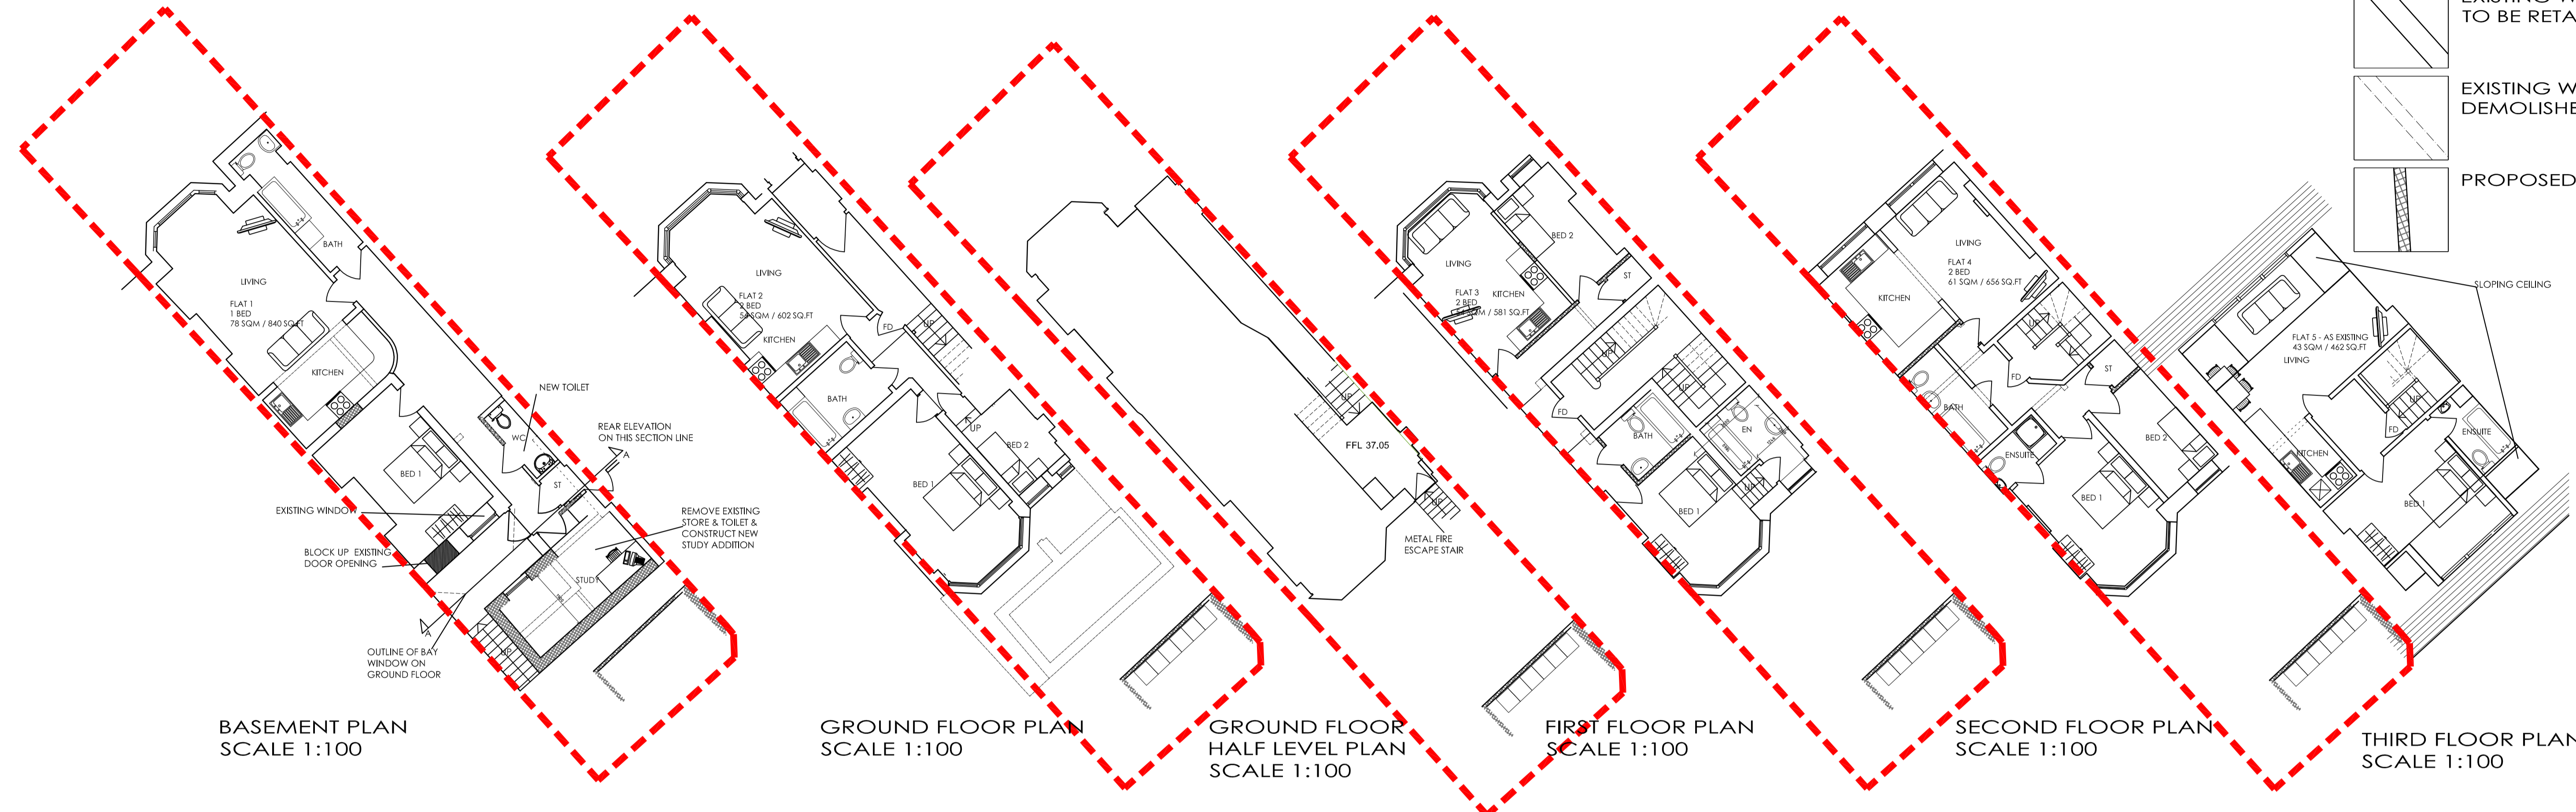


**NOTES**

- 1 The contents of this drawing are copyright.
- 2 Do not scale. Figured dimensions only to be used.
- 3 Contractors must verify all dimensions and report any discrepancies before putting work in hand or making any shop drawings.

**KEY:**

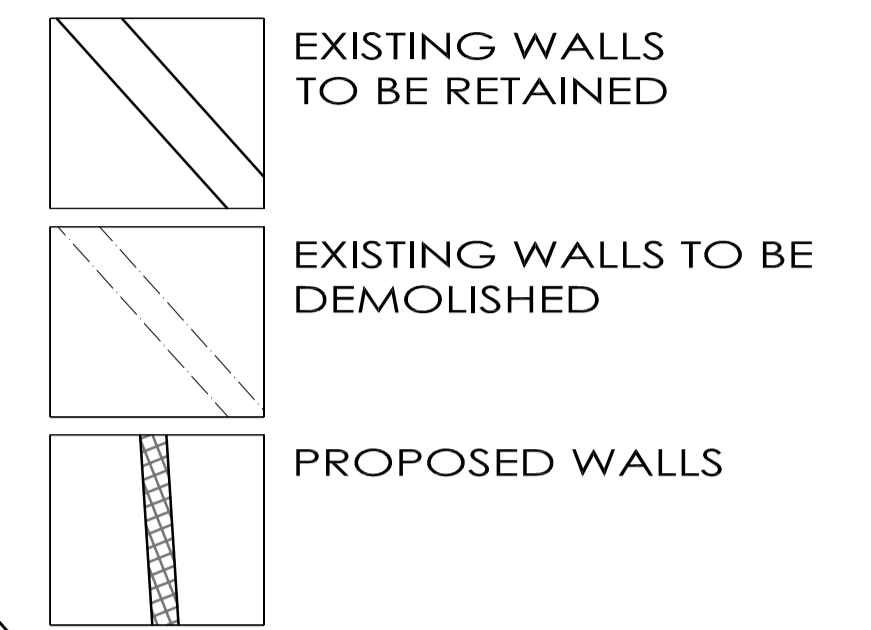

**BASEMENT PLAN**  
SCALE 1:100


**GROUND FLOOR PLAN**  
SCALE 1:100

**GROUND FLOOR  
HALF LEVEL PLAN**  
SCALE 1:100


**FIRST FLOOR PLAN**  
SCALE 1:100

**SECOND FLOOR PLAN**  
SCALE 1:100

**THIRD FLOOR PLAN**  
SCALE 1:100

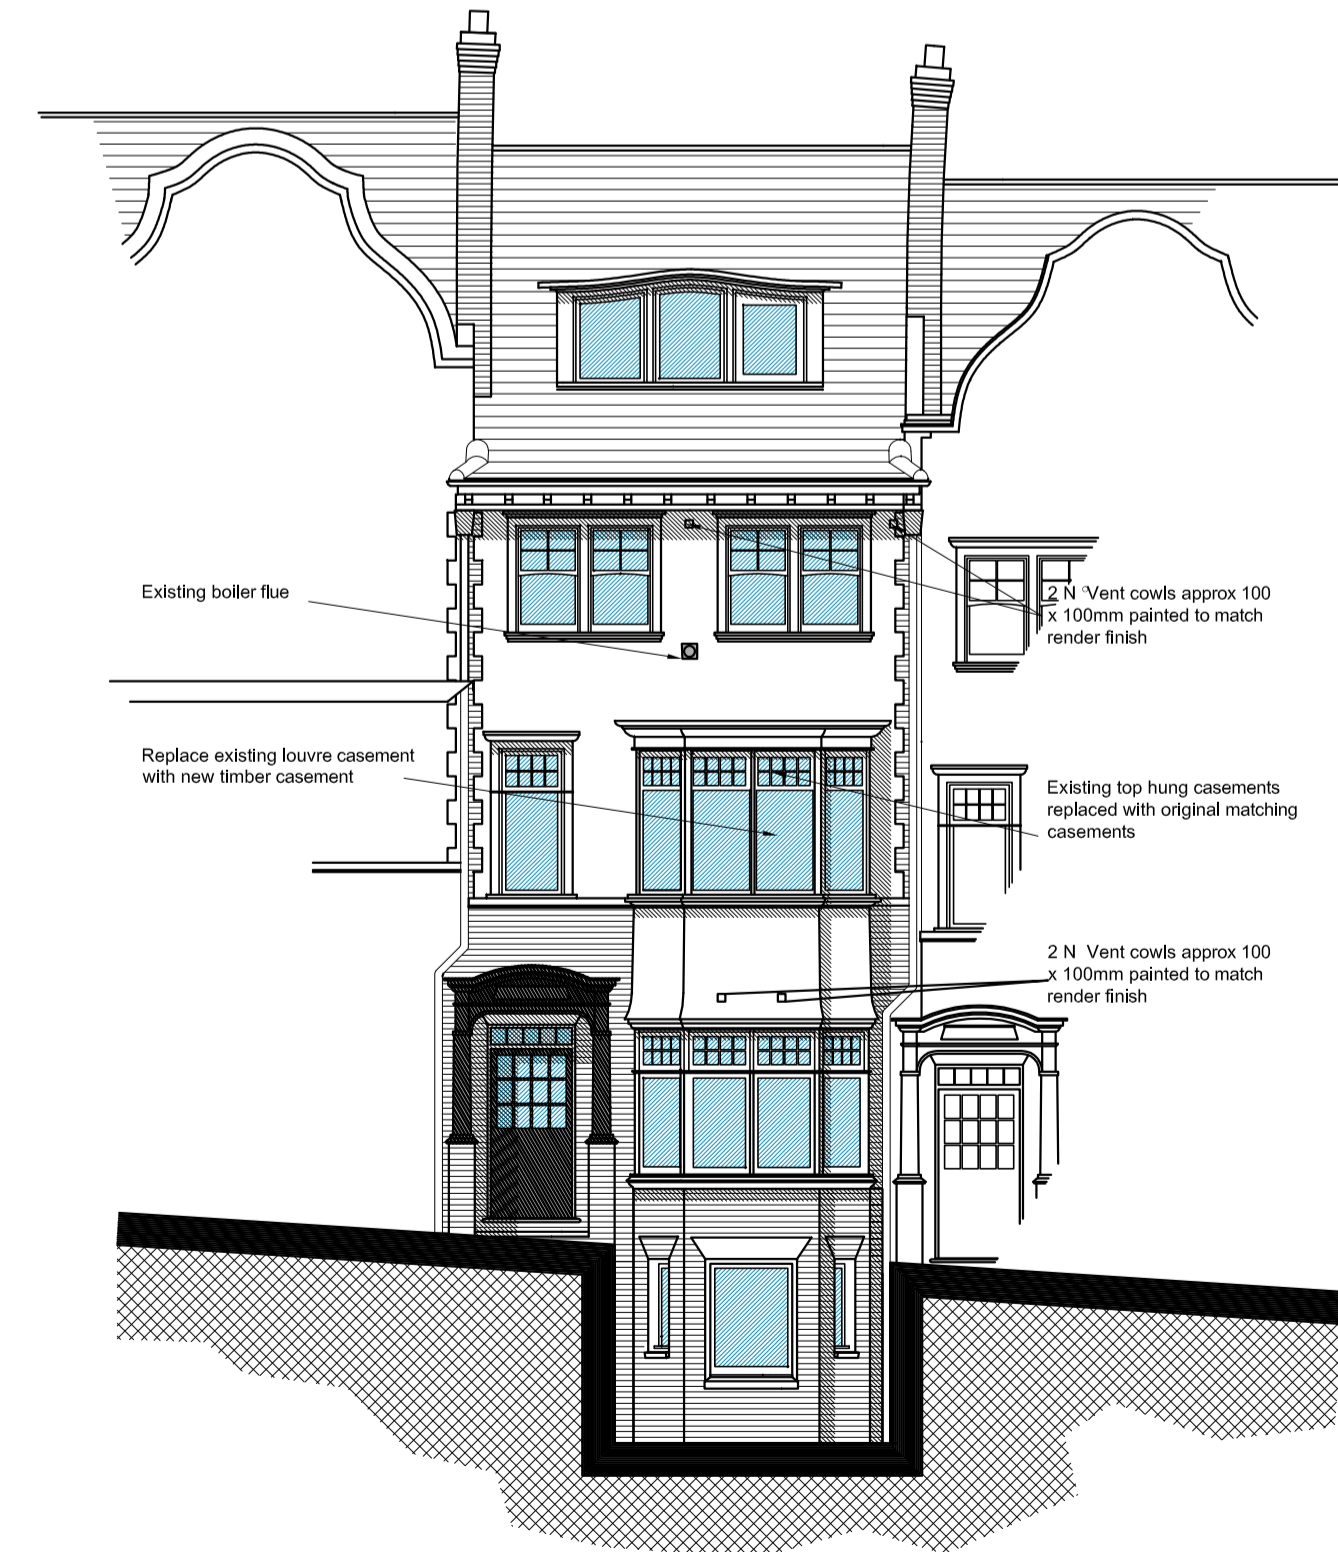

**FRONT ELEVATION**  
SCALE 1:100

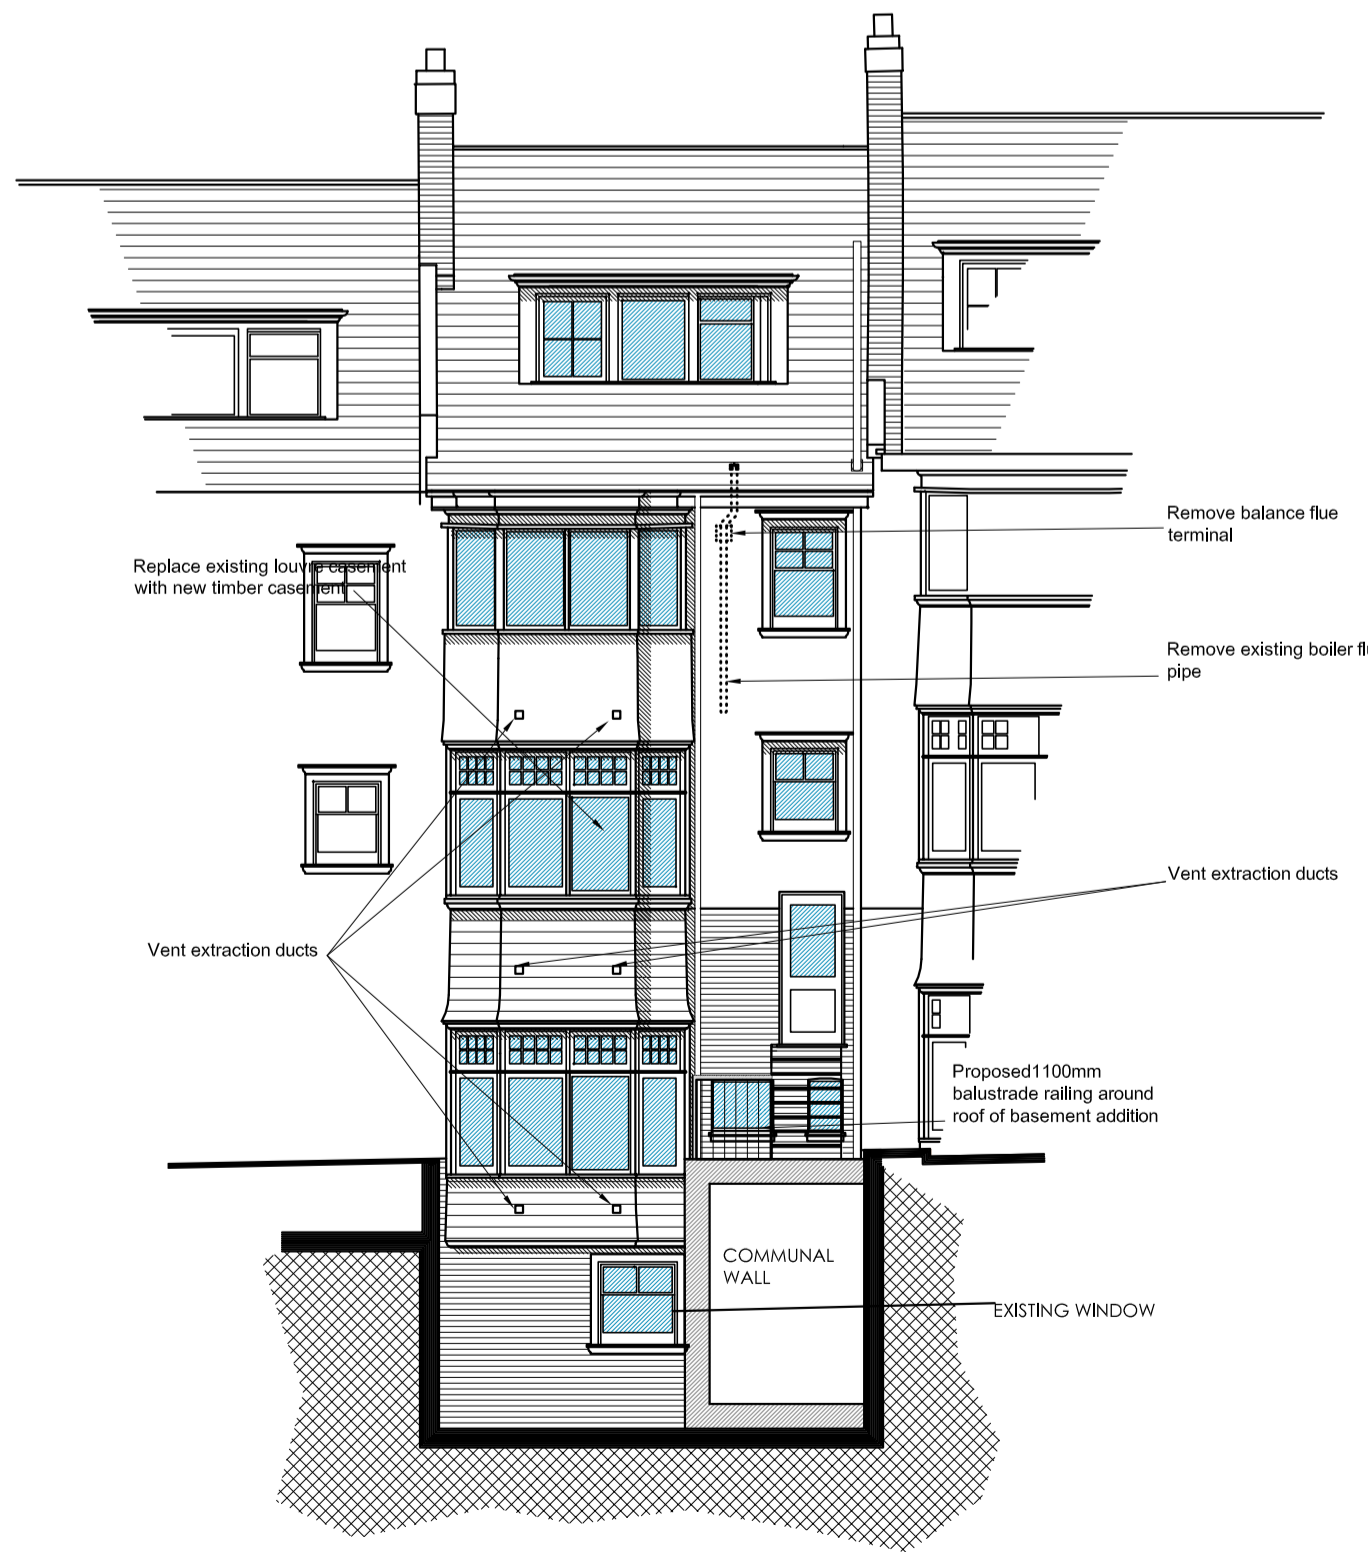

**REAR ELEVATION (SECTION A - A)**  
SCALE 1:100

F	INTERNAL AMENDMENTS AGREED WITH PLANNERS	07.06.12	JA
E	ADDITIONAL NOTES	24.04.12	CB
D	NEW WINDOW OPENING SHOWN & NOTES ADDED	18.04.12	JA
C	BASEMENT LAYOUT AMENDED	23.03.12	AM
B	FLAT 3 KITCHEN AMENDED	19.03.12	WD
A	BASEMENT RETAINING WALL AMENDED	08.03.12	AM

No.	Revision.	date	by
<b>SCHEDULE: AS SHOWN ON FLOOR PLANS</b>			

**449 CHRISTCHURCH ROAD  
BOSCOMBE  
BOURNEMOUTH  
BH5**

**TURNSTONE GROUP LTD**

**PROPOSED ELEVATIONS AND FLOOR PLANS**

scale	AS SHOWN @ A1	checked
date	MARCH 2012	drawn AM
<b>8169 / 102</b>		A B C D E F

**ANDERS ROBERTS & ASSOCIATES LTD**

CHAPEL STUDIOS, 14 PUREWELL,  
CHRISTCHURCH, DORSET. BH23 1EP

tel: (01202) 479919  
fax: (01202) 488522  
email: enquiries@andersroberts.com  
web: www.andersroberts.com

